

BRIC
ARTIST STUDIO
BRIC ARTS MEDIA HOUSE


SOUTH SIDE SEATING PLAN

SHEET 1 OF 3

DATE: 6 February 2015

SCALE: 1/70

REV/1 / DRAWN BY: SRA

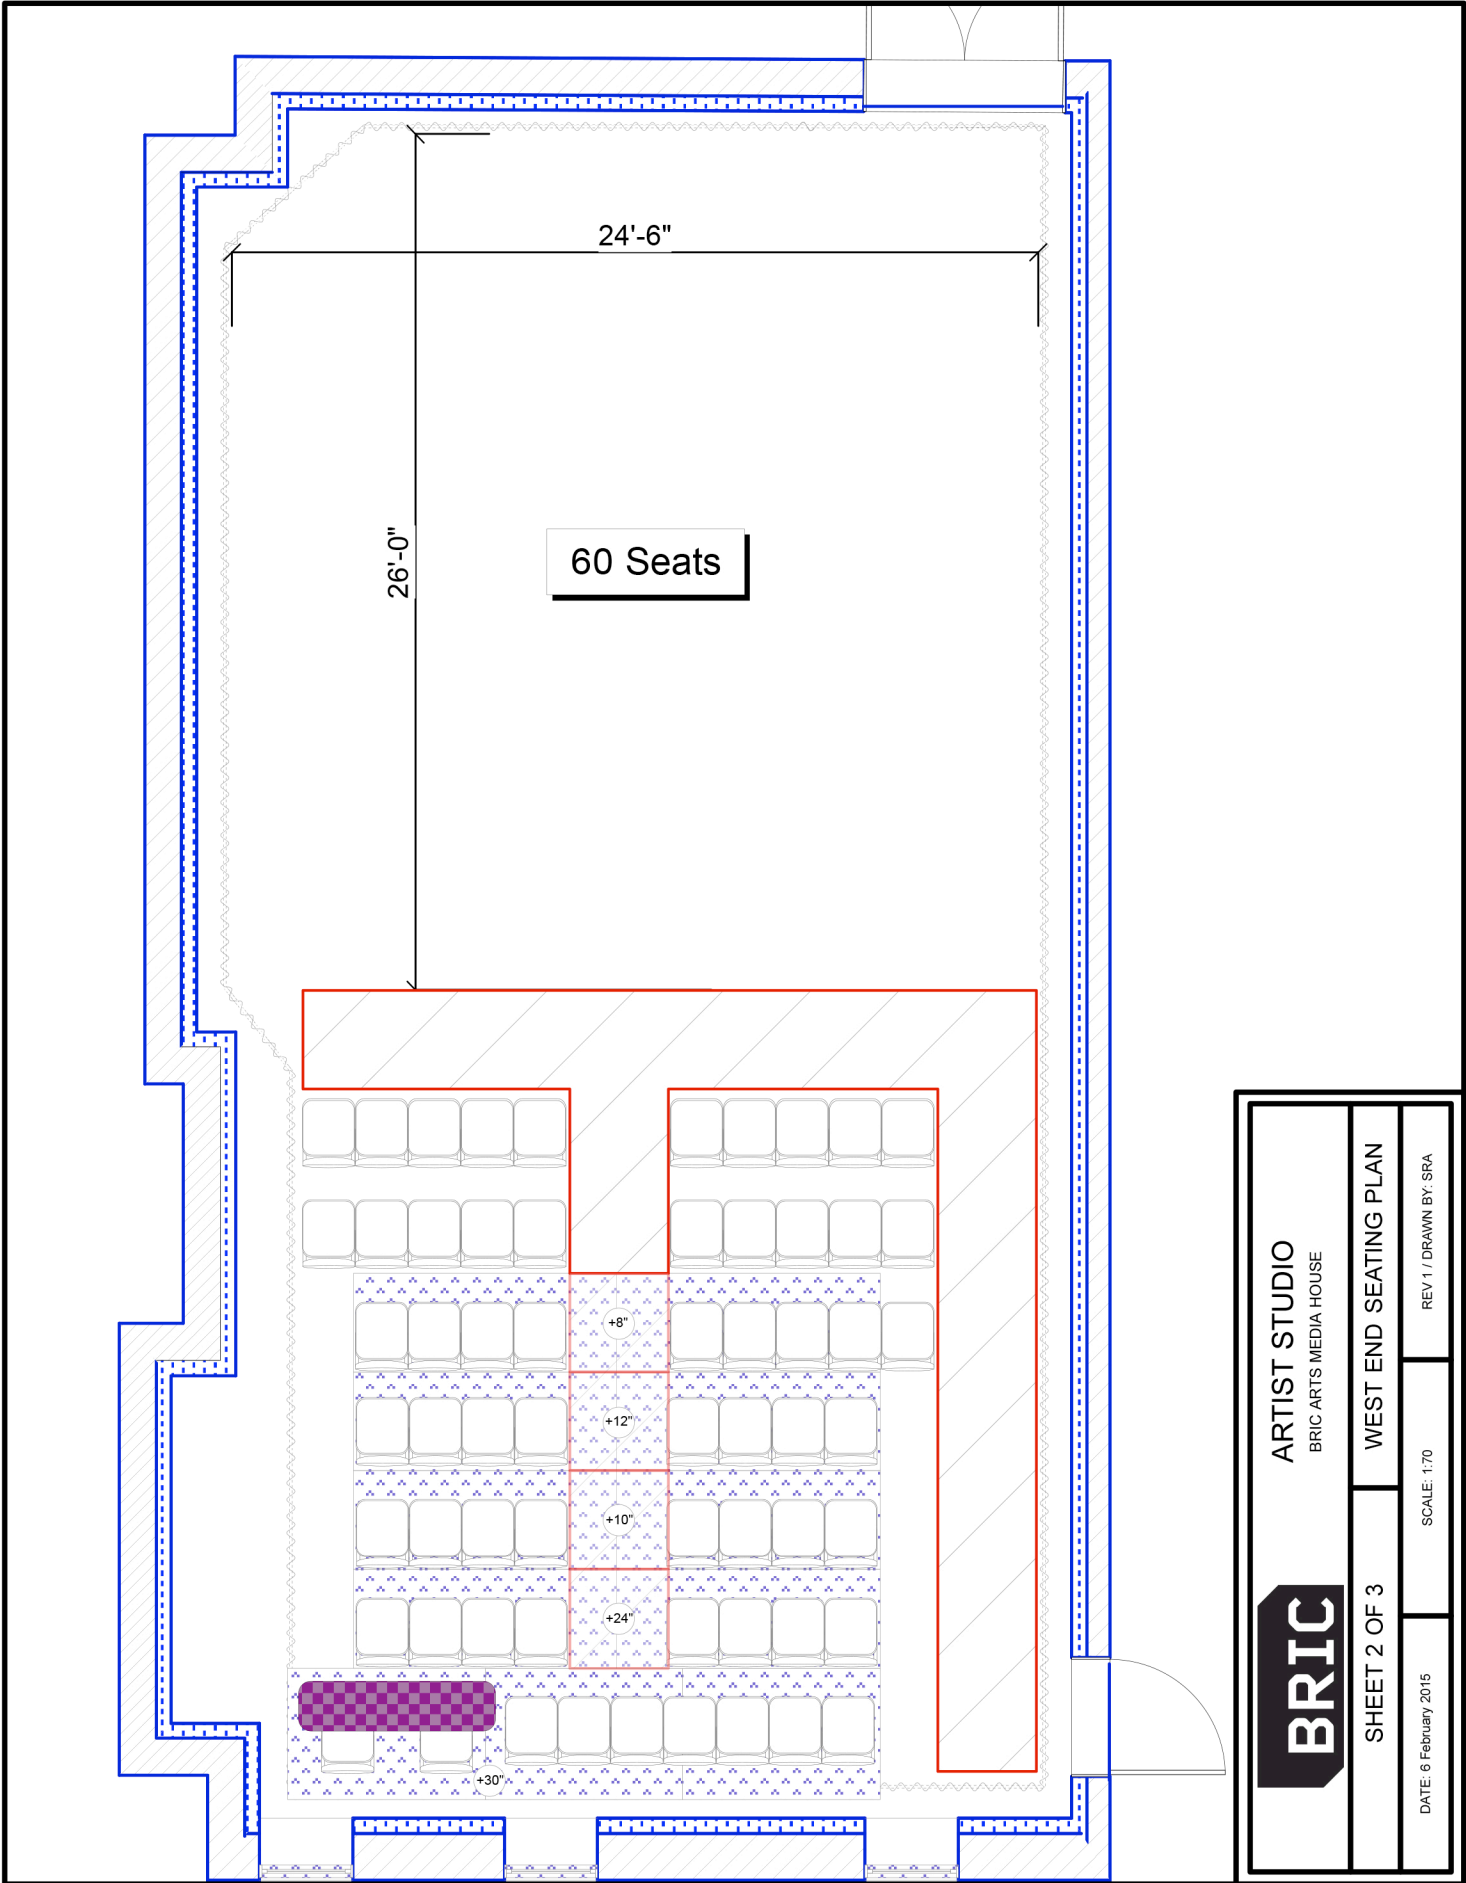

60 Seats

26'-0"

24'-6"

ARTIST STUDIO
BRIC ARTS MEDIA HOUSE

WEST END SEATING PLAN




SHEET 2 OF 3

DATE: 6 February 2015

SCALE: 1:70

REV 1 / DRAWN BY: SRA

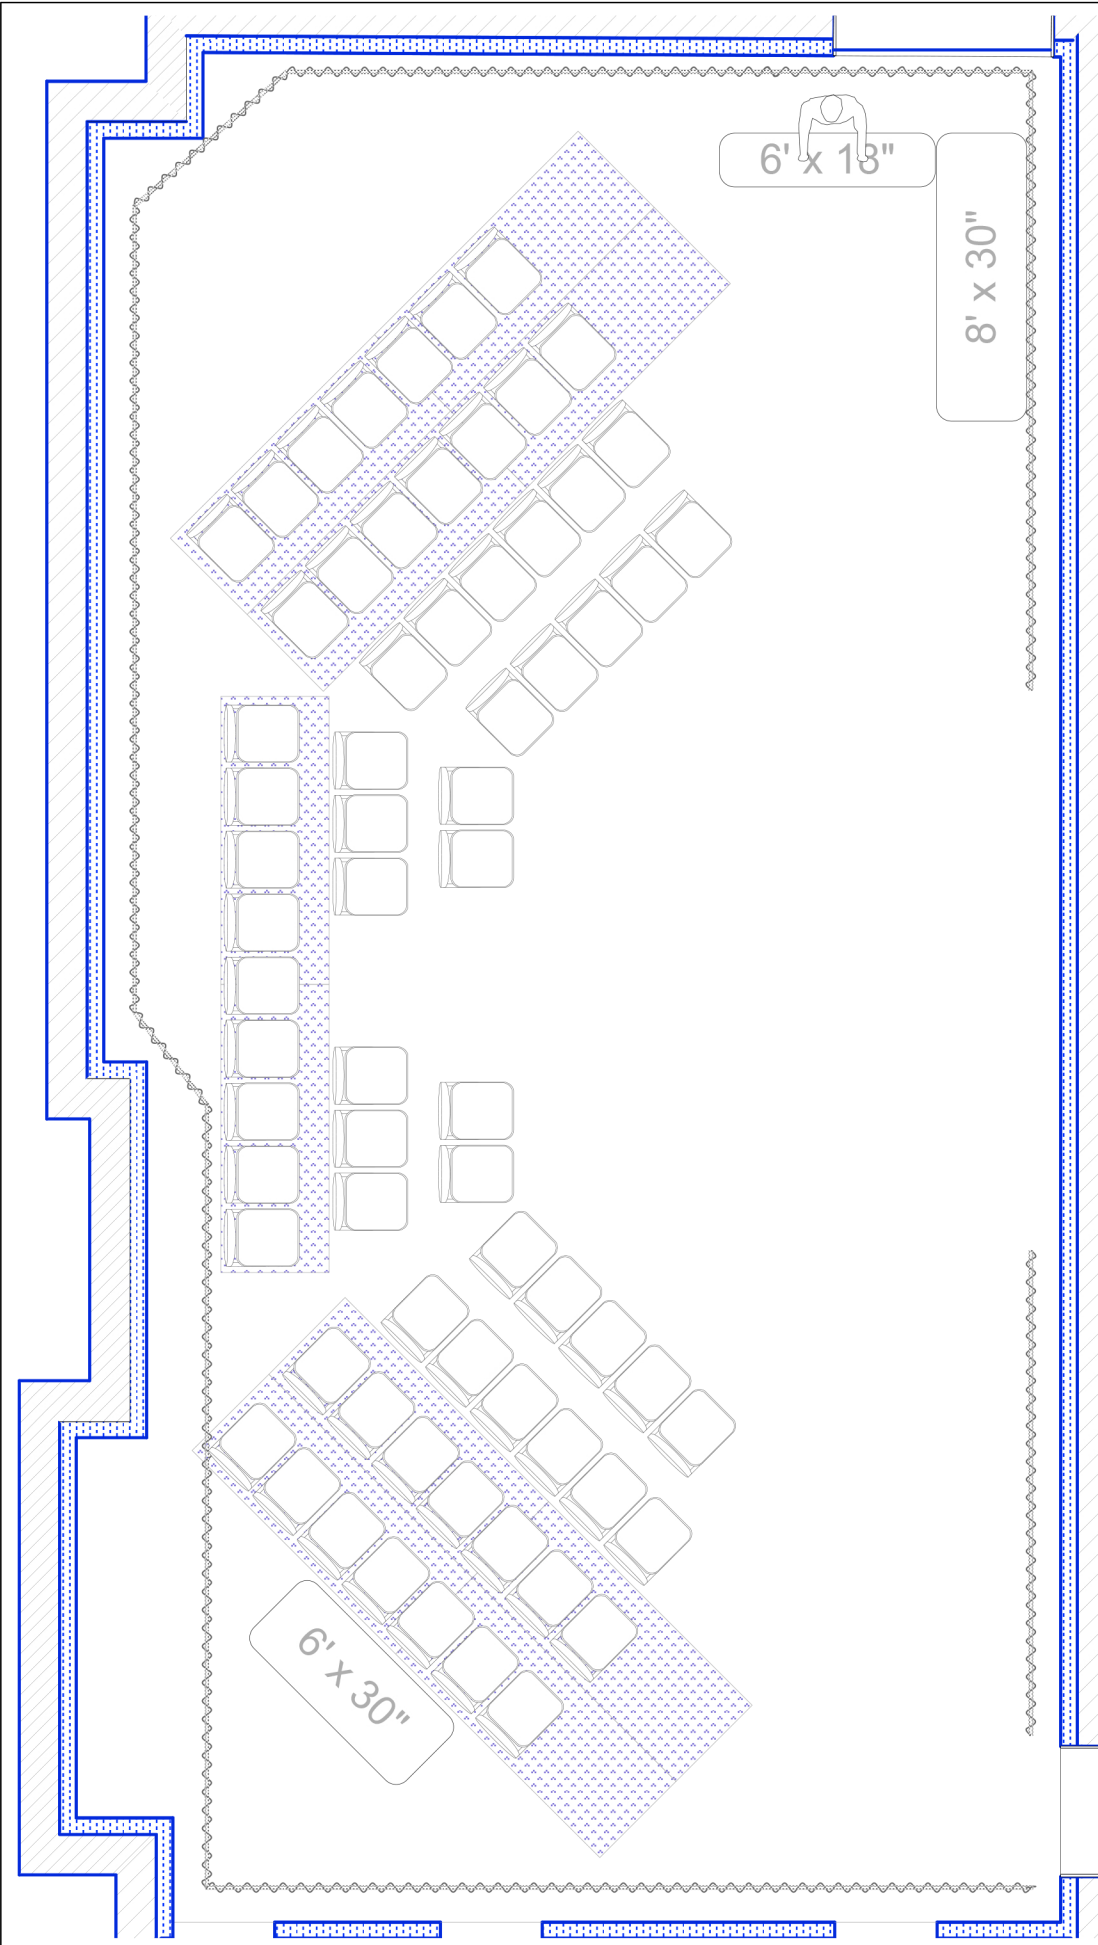

Key:

W/TEMPLATE

32 | 30 | R39

CHANNEL | UNIT # | COLOR

Legend:

- ETC Source 4 LED 90°
- ETC Source 4 70°
- ETC Source 4 50°
- ETC Source 4 36°
- ETC Source 4 26°
- ETC S4 Par MFL
- ETC S4 Par WFL
- ETC S4 Par XWFL
- LE 6° Fresnel
- Chauvet Colorado Quad Tour 1
- Fresnel House Light
- EV SX100e
- ETC Lustr42

Notes:

Repertory Lighting may not be struck or moved.

Any light may be circuited, un-circuited, added or refocused as needed, provided that the fixture is restored at load out.

No rigging may be added to the venue without the venue Production Manager's express written consent.

Visiting company lighting plans are due to the venue not less than 30 days prior to the company's arrival to the venue.

Additions to the repertory lighting plan are allowed with prior written consent of the venue production management .

	ARTIST STUDIO BRIC ARTS MEDIA HOUSE	LAYOUT	REV 0 / DRAWN BY: SRA
	BRIC TV SPRING EVENTS		SCALE: 3/16" = 1'-0"
DATE: 20 FEBRUARY 2018			